


# Patio House C

4 Bedroom = 4 Bath

upstairs 457 sq. ft. gross  
 downstairs 1981 sq. ft. gross  
 total 2438 sq. ft. gross heated

2 SECOND FLOOR PLAN  
 SCALE 1/4" = 1'-0"

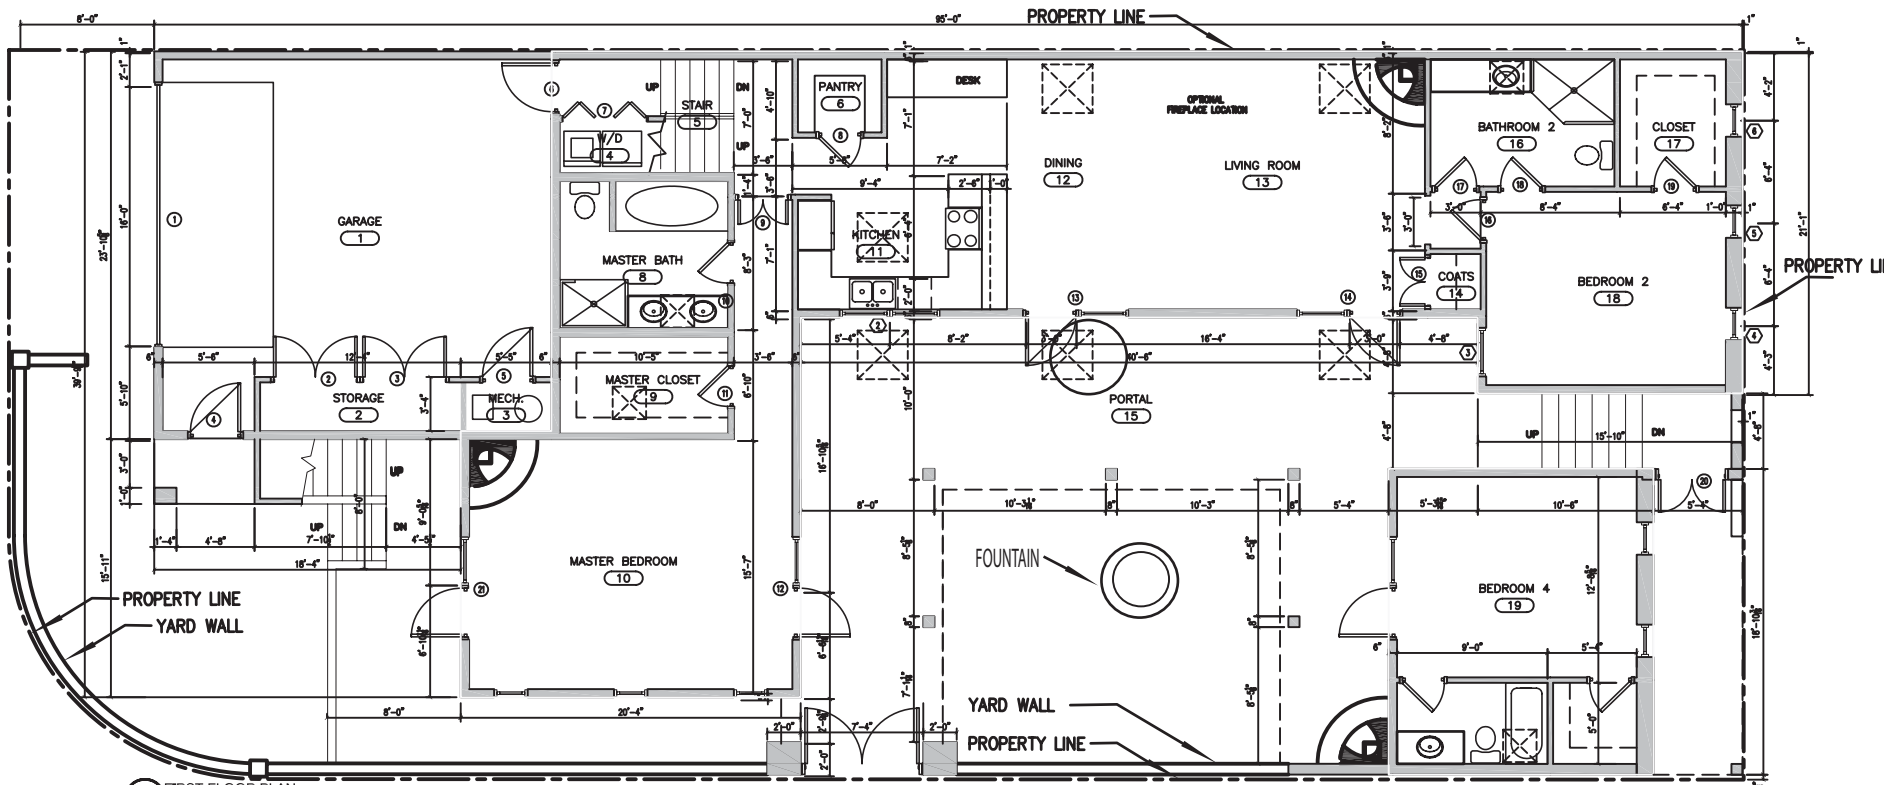

1 FIRST FLOOR PLAN  
 SCALE 1/4" = 1'-0"